



TREE PLANTING DETAIL
No Scale

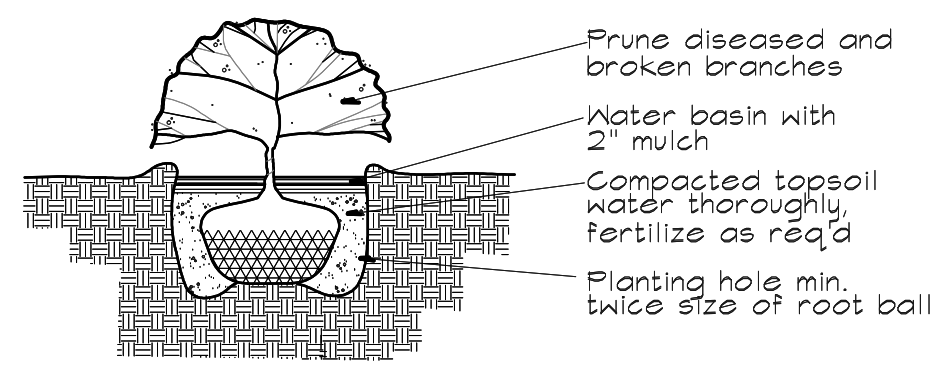

SHRUB PLANTING DETAIL
No Scale

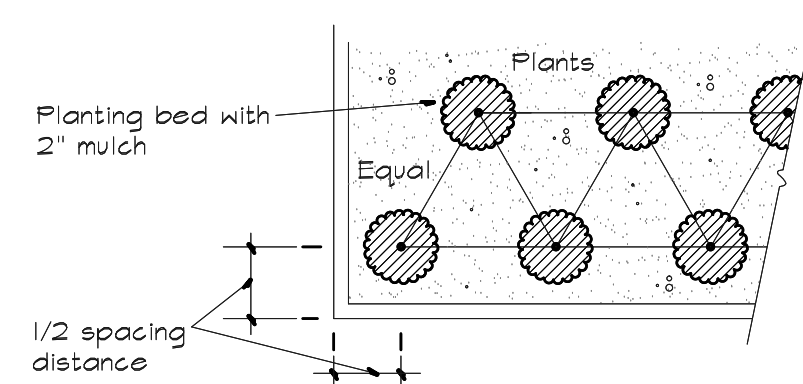

GROUND COVER SPACING DETAIL
No Scale- Triangular Spacing

NOTES



1. Subgrades, including berms, to within 1 1/10th foot provided by General Contractor unless otherwise noted.
2. Subgrade shall be scarified or rototilled if conditions require.
3. 4\"/>

PLANT LIST


SYMBOL	BOTANICAL / COMMON	QUANTITY	SIZE	CONDITION
	Acer glabrum / Rocky Mountain Maple	5	5\"/>	

* Confirm all plant quantities


Note:
1. Installation includes removal of stakes one year after installation.
2. Adjust tree ties during establishment to allow for growth.

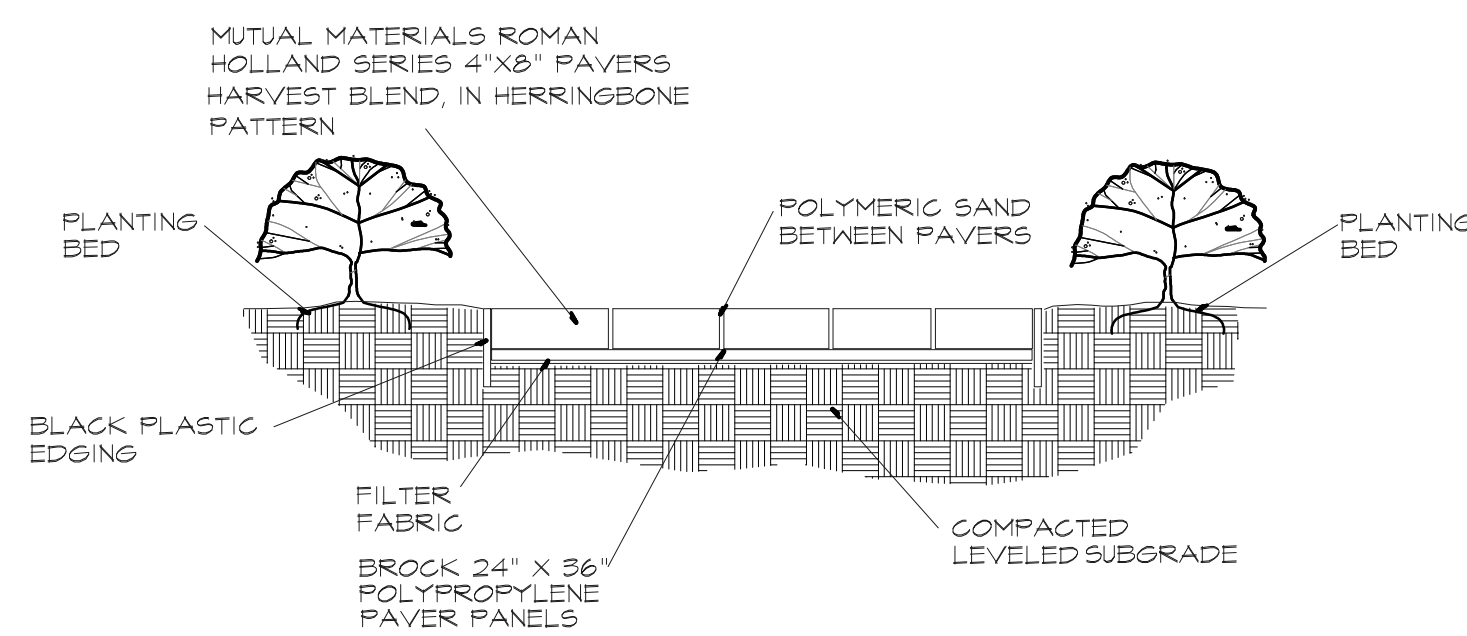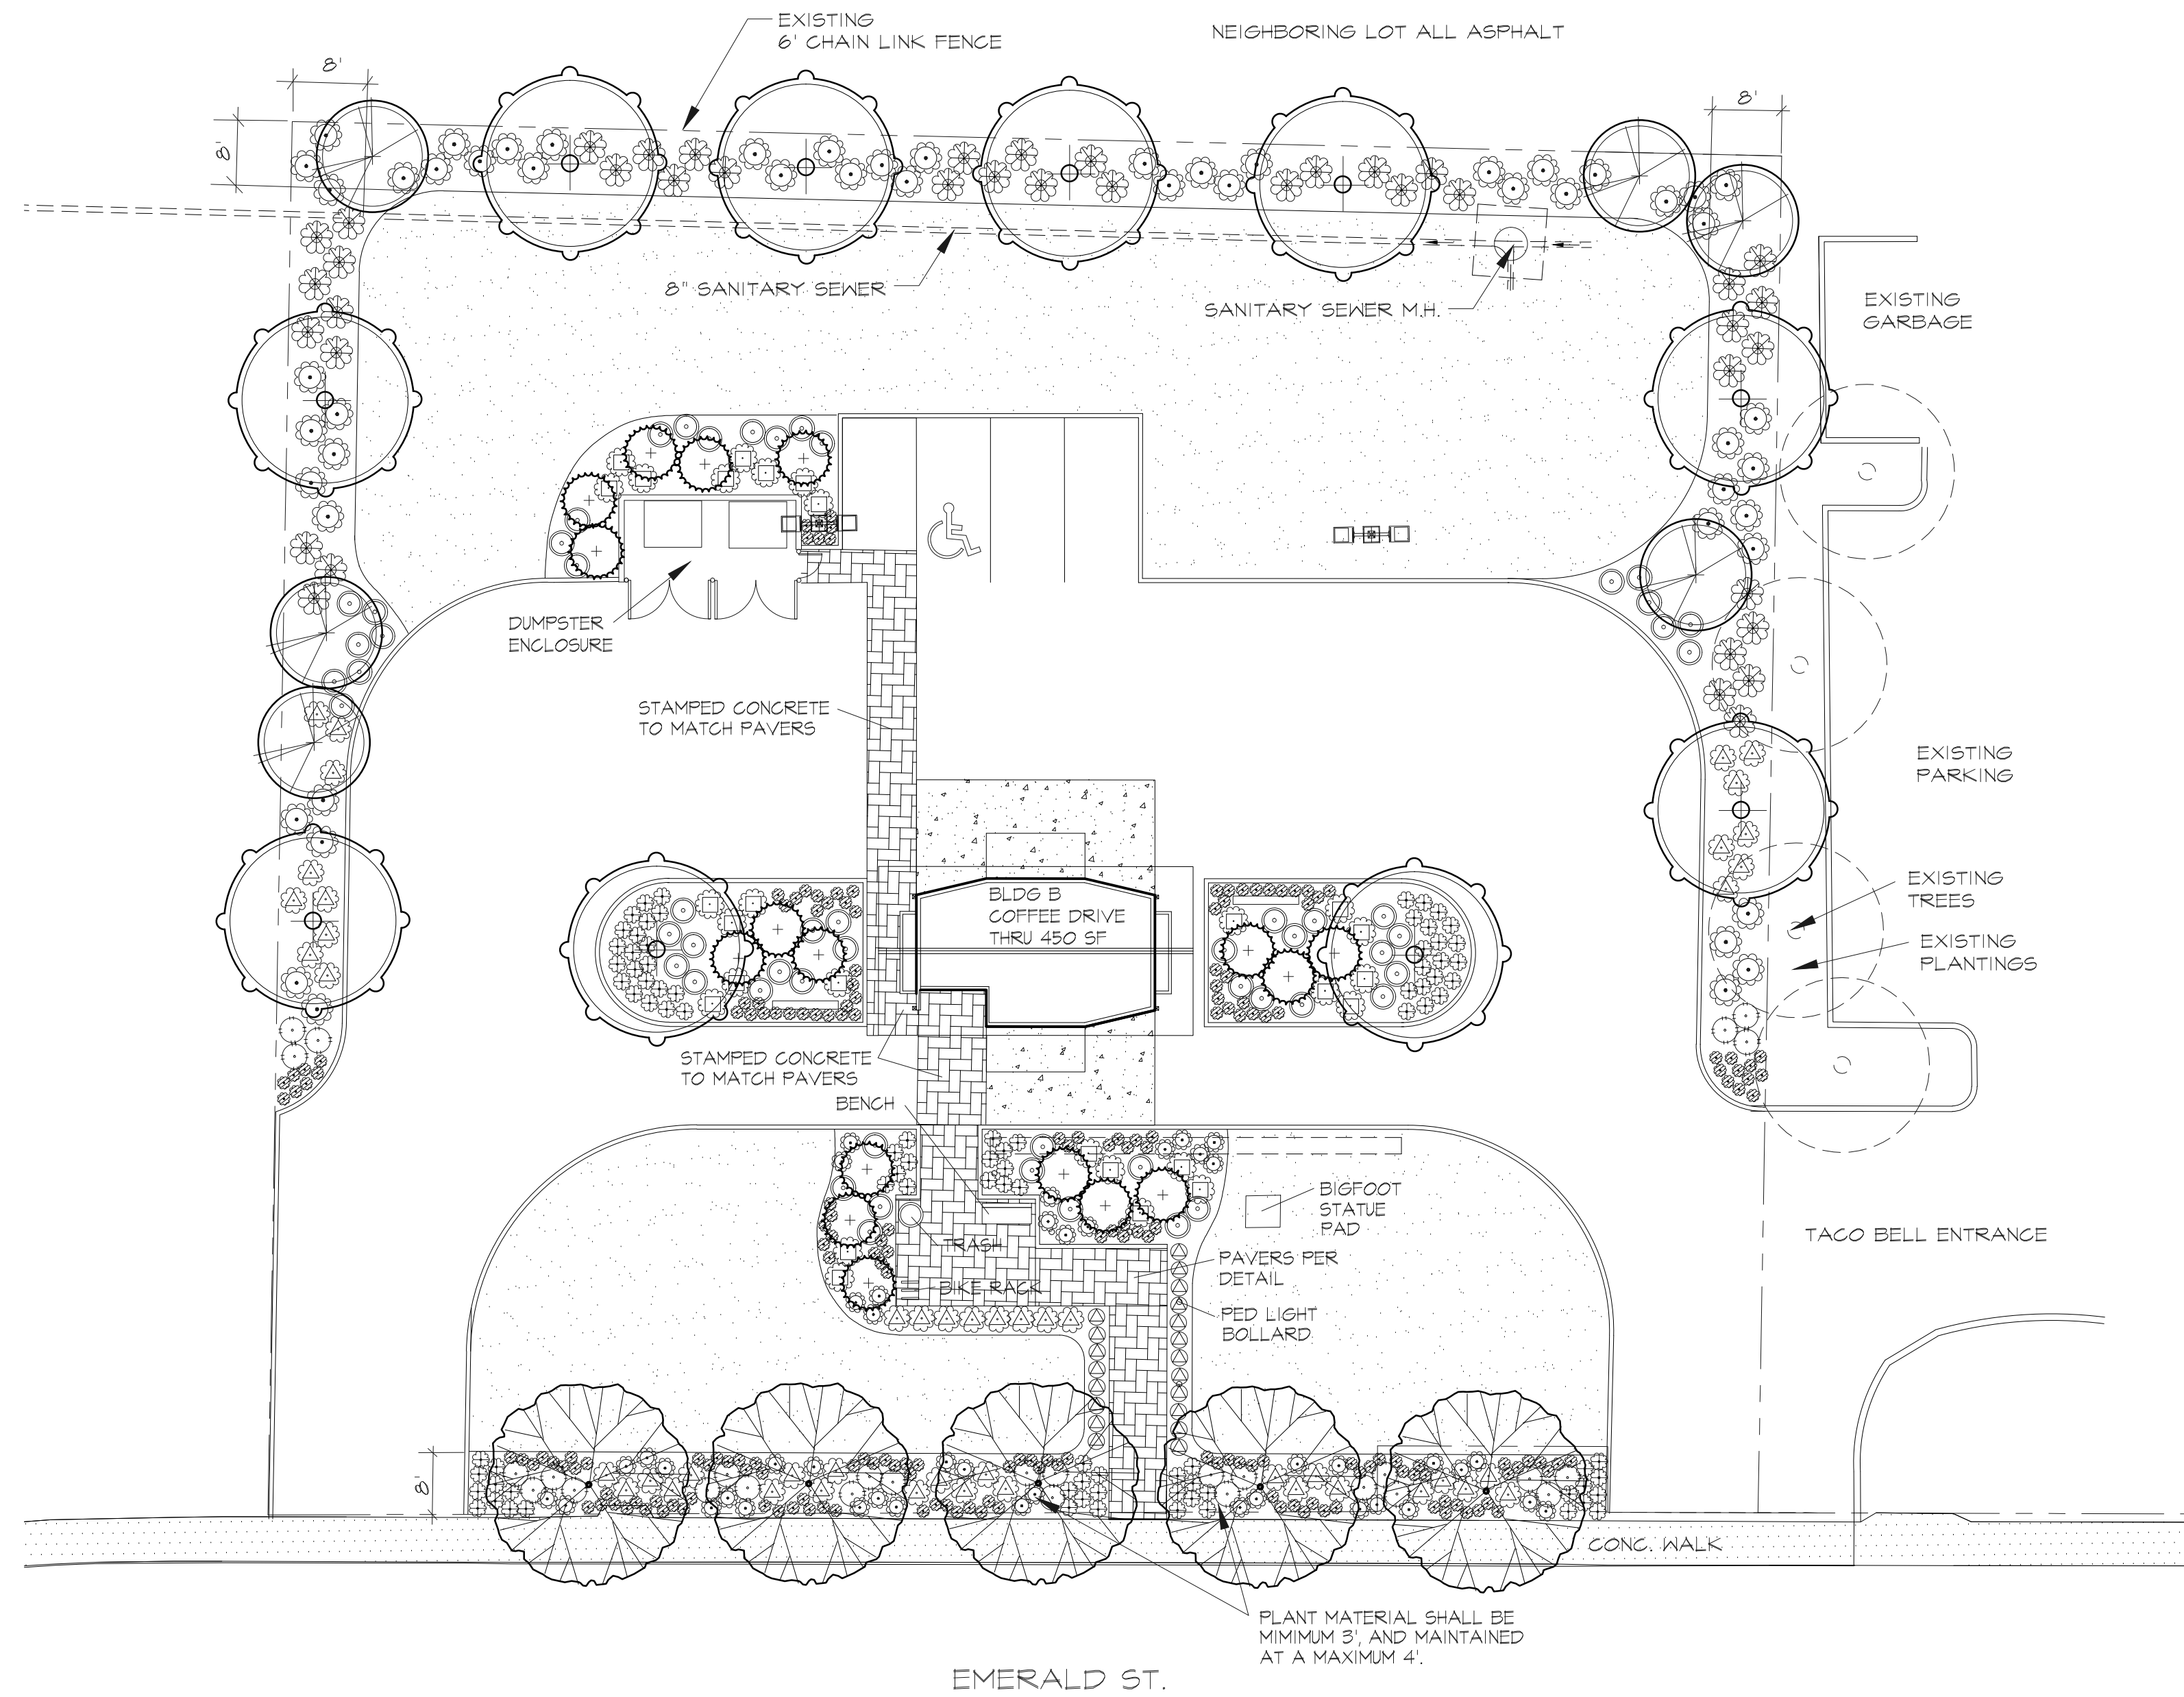

PAVER DETAIL
No Scale

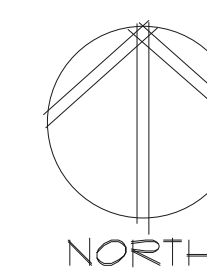


LANDSCAPE PLAN
SCALE: 1"=16'

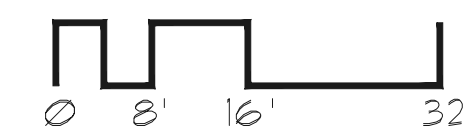

job no.	drawn KL	checked	date 11/24/20	revision	date
				CITY COMMENTS	6/22/21

BIGFOOT JAVA
2840 EMERALD STREET
MILTON, WASHINGTON

STATE OF WASHINGTON REGISTERED LANDSCAPE ARCHITECT
KEN LONEY No. 383

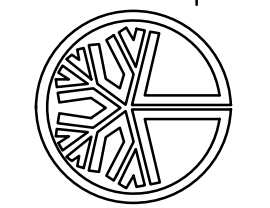

MAIN STREET DESIGN
LANDSCAPE ARCHITECTURE
9402 Tidal Court, Burien, WA 98148
(206) 842-7886